


FRONT ELEVATION

SCALE: 1/4"=1'0"

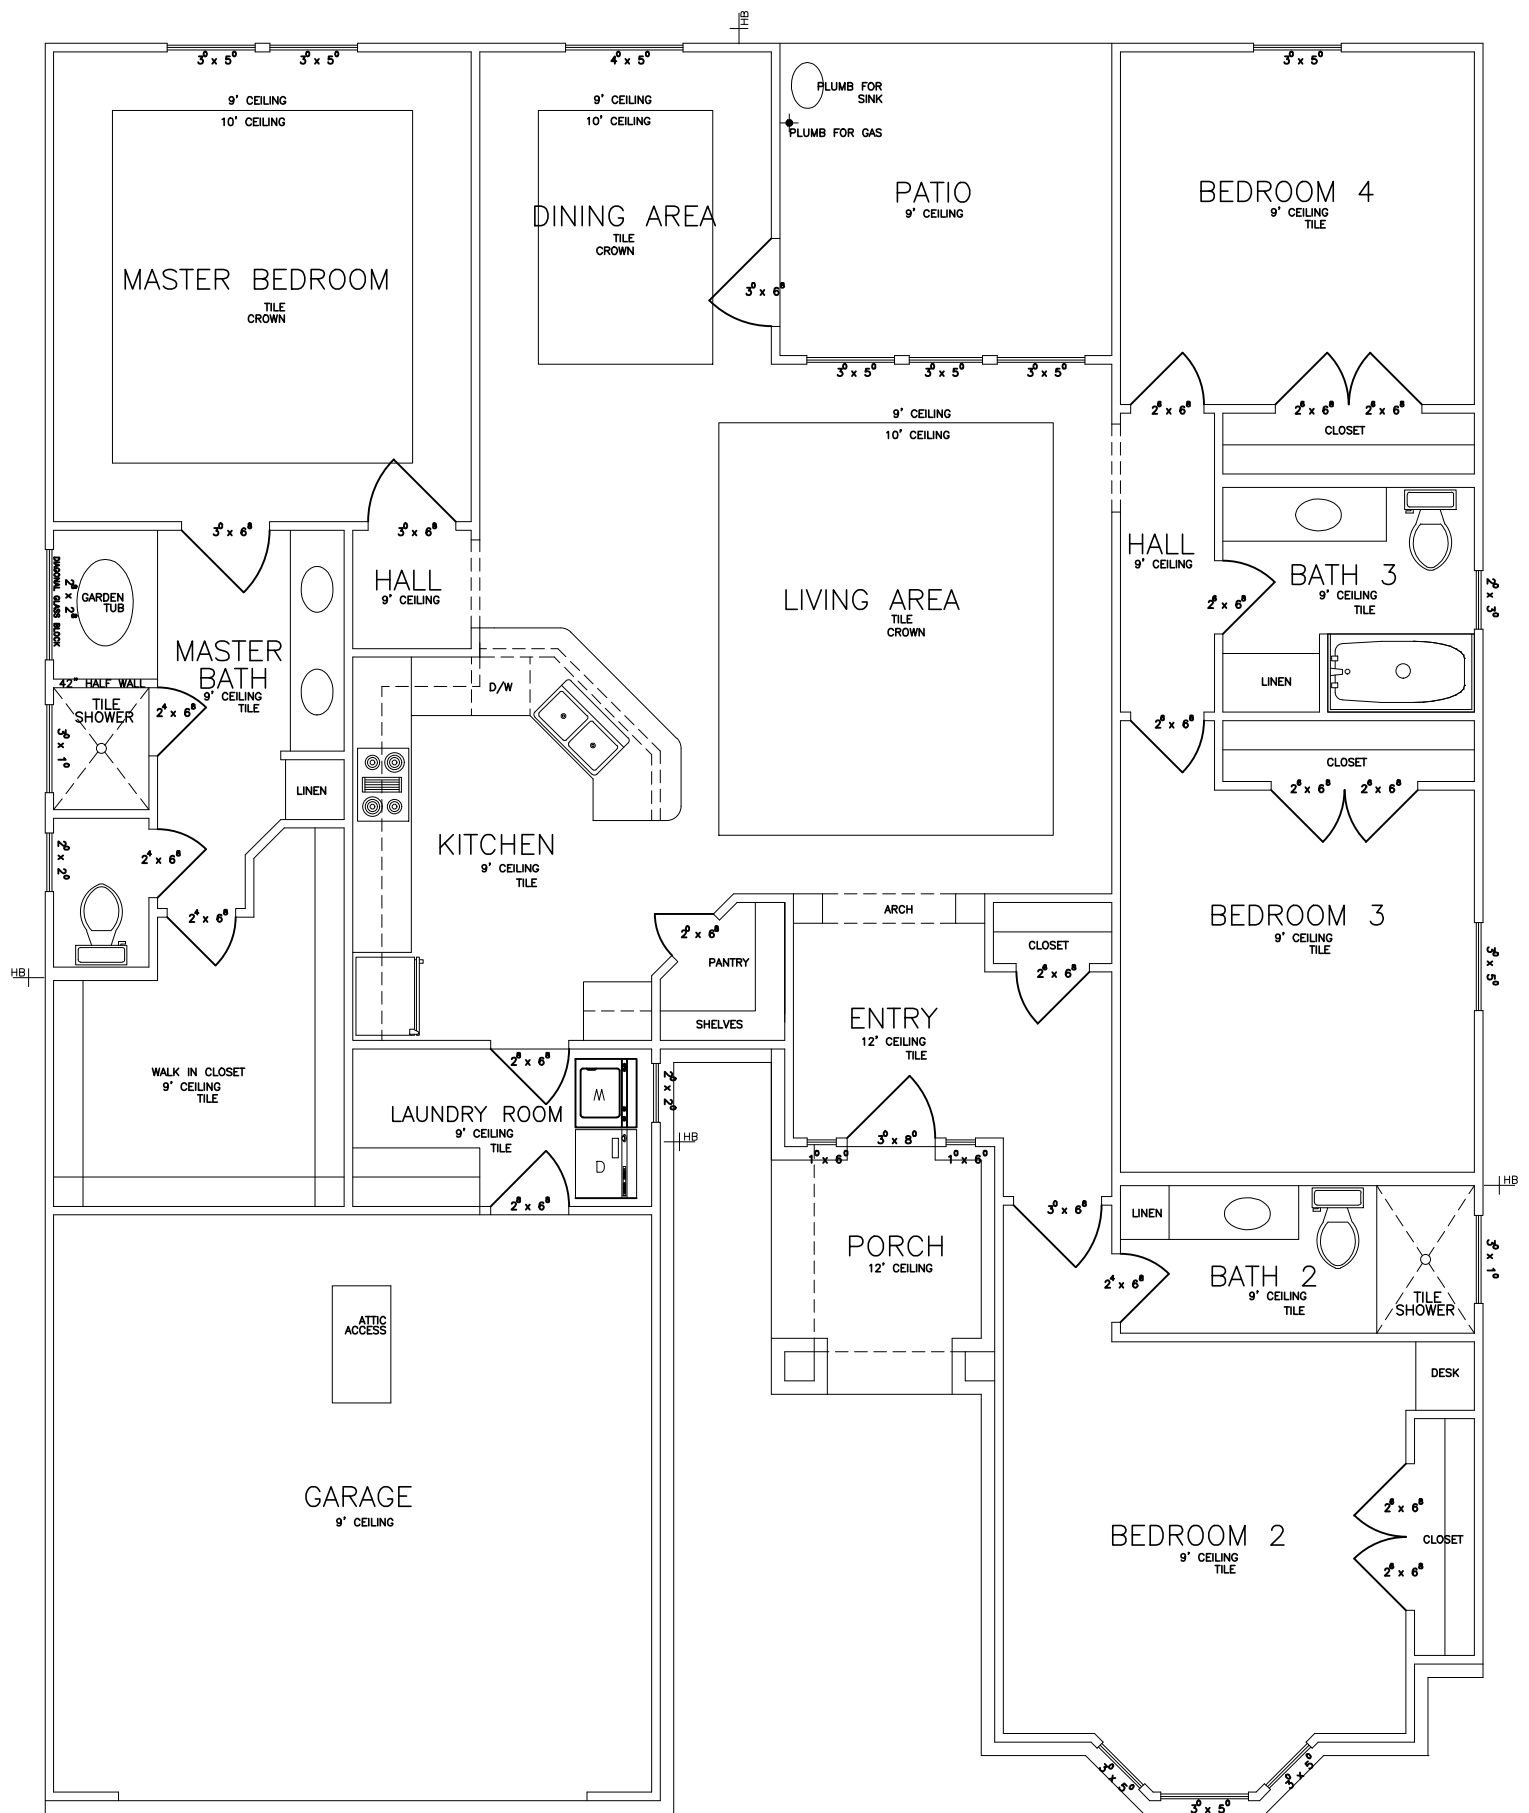

FLOOR PLAN

AREAS	
LOCATION	SQ.FT.
A/C SPACE	2107
PATIO	121
PORCH	65
GARAGE	420
TOTAL	2713